

# WONDERLAND

## BAUHAUS ZONE BEIJING PROJECT - 2019

PROF. DR.-ING. BERND NETWIG

M.SC. SHIMIN HUANG

STUDENTS: MARYAM PAKNAFS - M.SC INTEGRATED URBAN DEVELOPMENT AND DESIGN

GUOJUN TONG - M.SC MEDIA ARCHITECTURE

### IDEAS



FUN - ENTERTAINMENT



KIDS - ELDERLY



GAMES - SPORTS



UNIQUENESS - BRAND



LONG TERM USE:  
RESIDENTS - TOURISTS







FREE ACTIVITIES




WONDER  
DISCOVERY - IMAGINATION

After the excursion, according to our observations and life experiences, we realized that there is something huge missing in everyday life of the chinese which is also much related to the whole use of the Shogang Park: **ENTERTAINMENT**. This entertainment can vanish the stress off of the citizens and can supply both the residents and office workers of the park with permanent uses like gym as well as the tourists who come to get exciting exotic experiences. We would like to keep people, in the era of technology, a bit far from technology and let them enjoy being together and doing physical and mental sports. These activities are supplied both free of charge and if there is any training or equipment needed, charged. We are also trying to bring back some traditional chinese sports and skills. We have brought different age groups in consideration. Especially, we have combined the activities for kids and elderly, so that both can enjoy their time and kids are looked after. We have been working of creative, exotic ideas to make the project attractive and

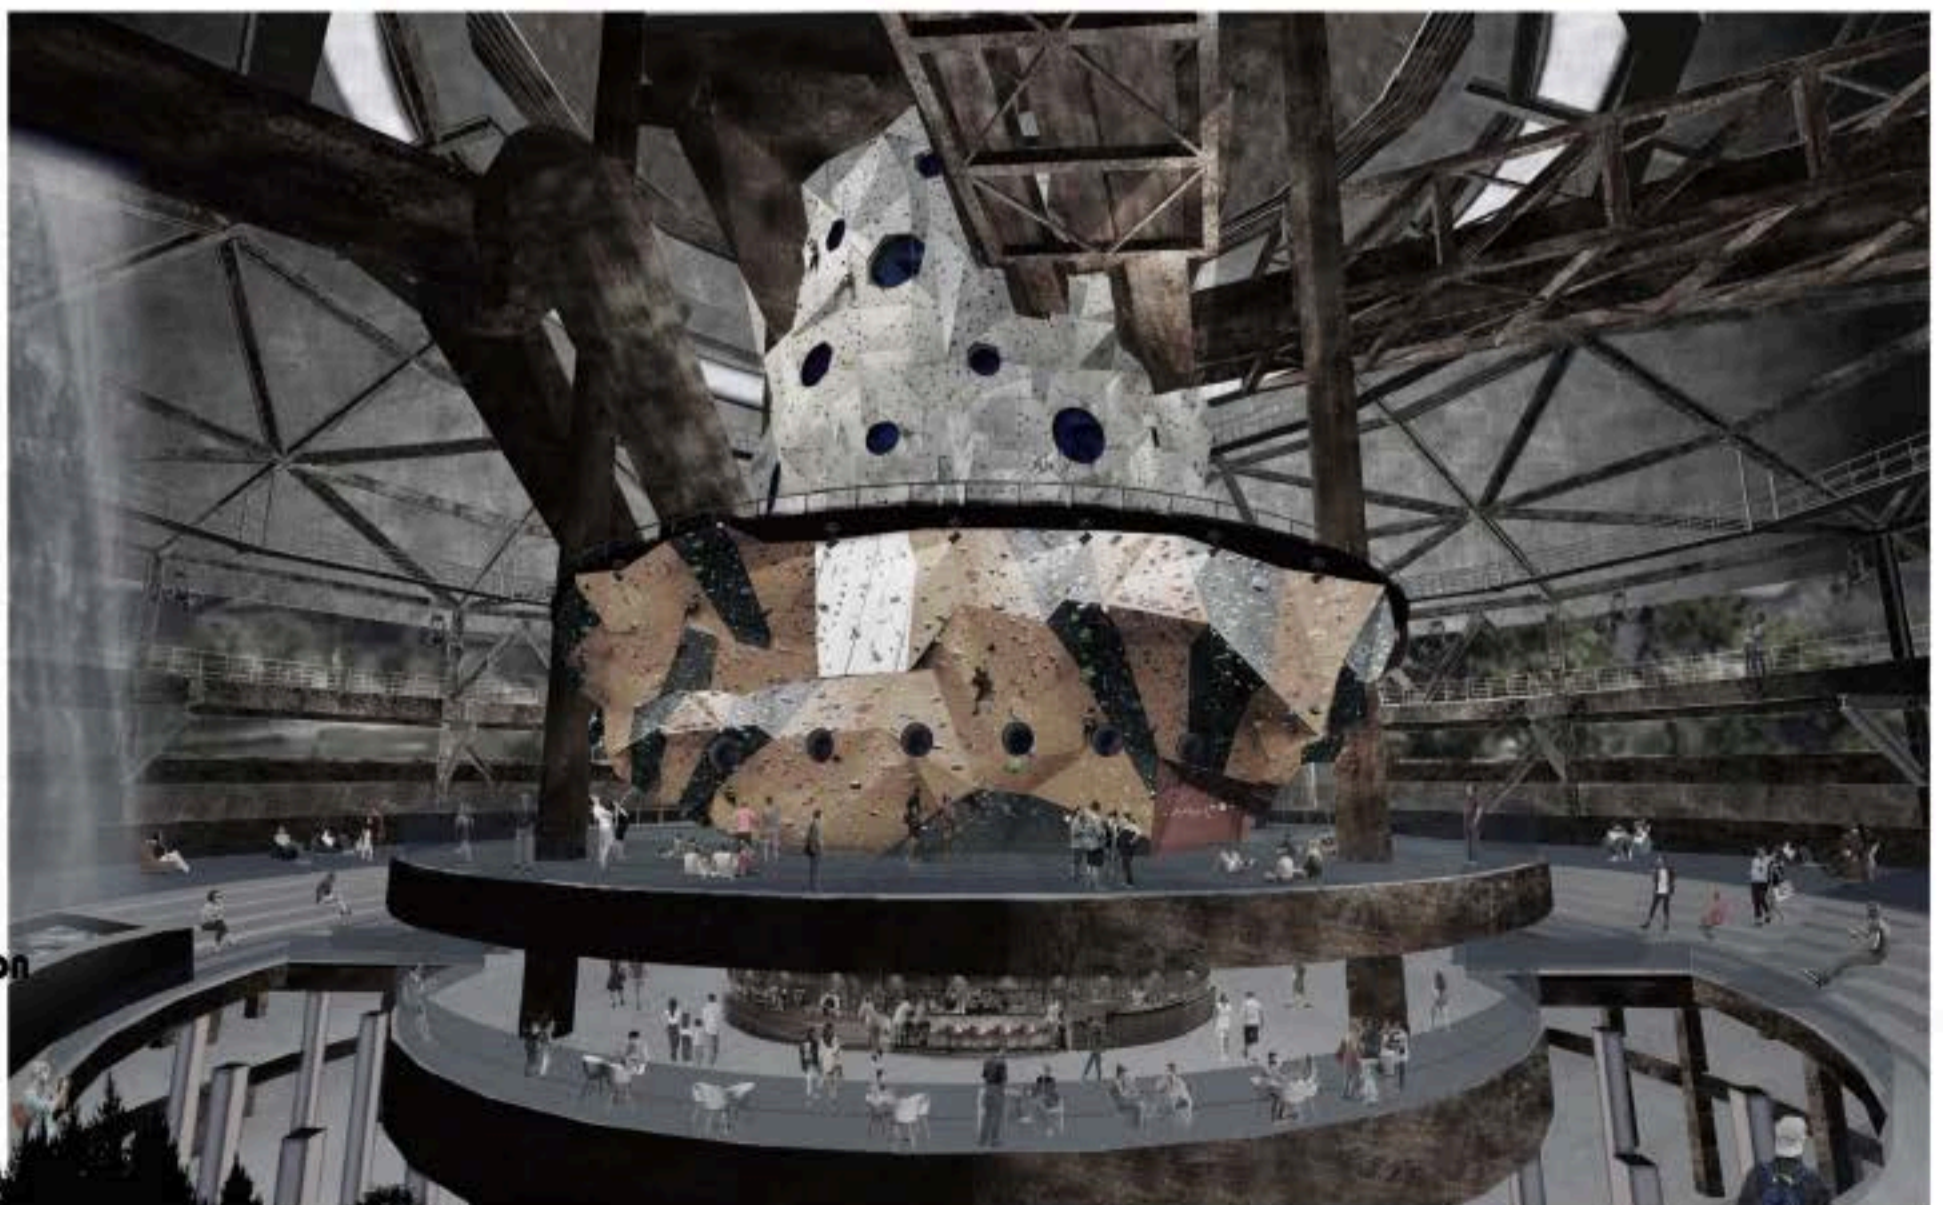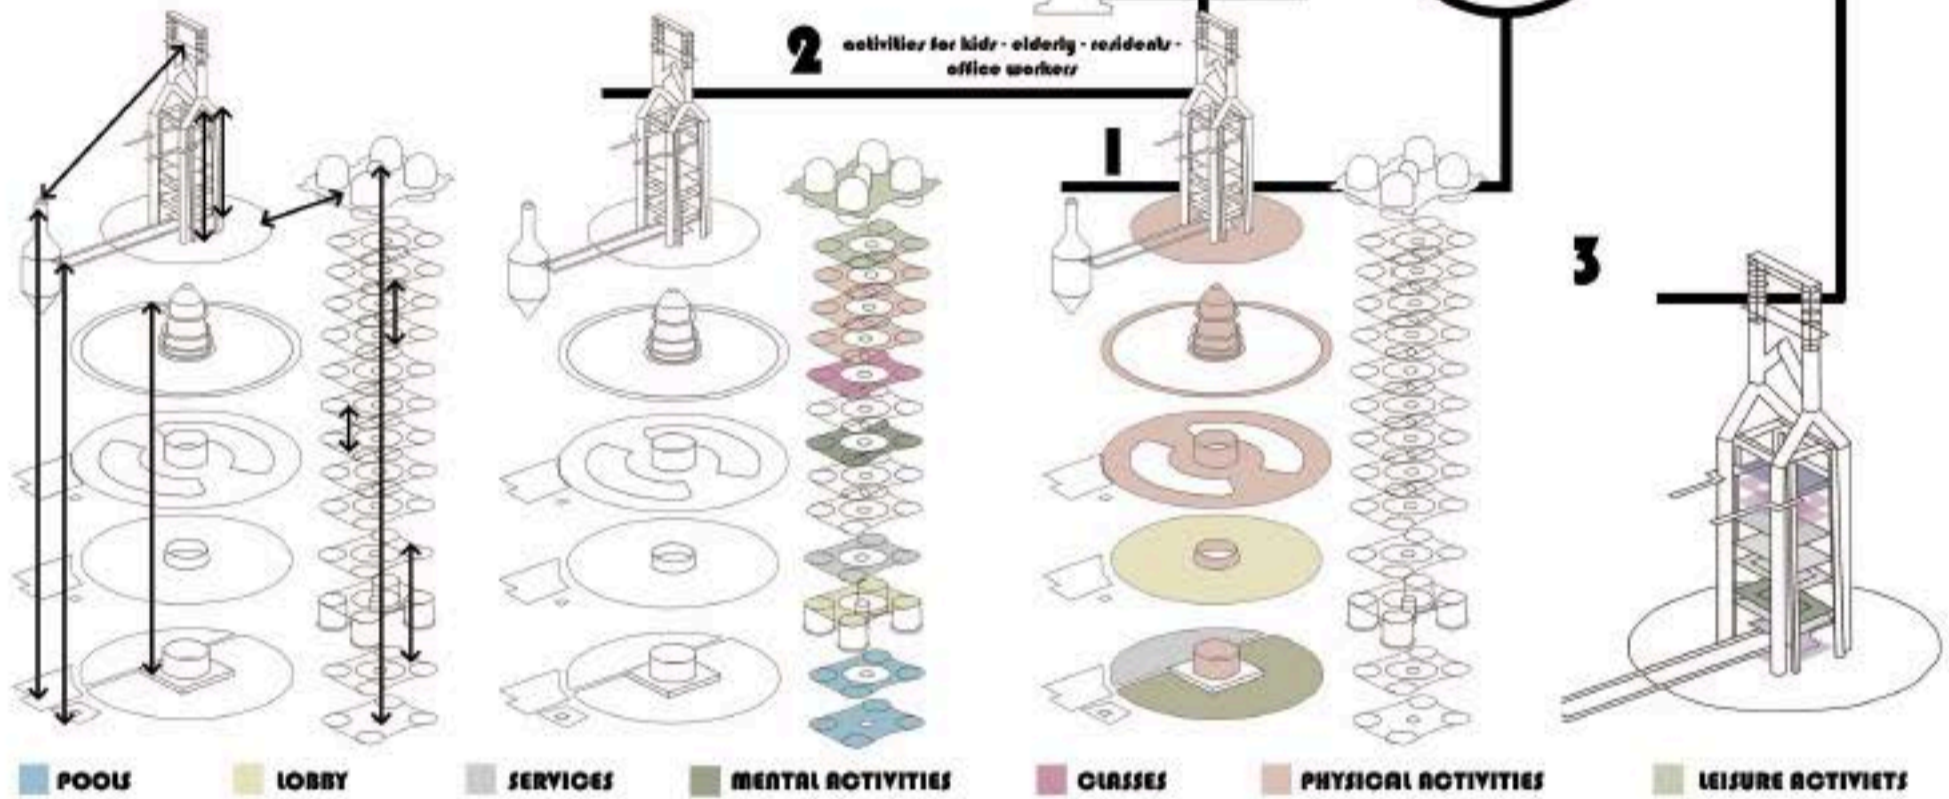


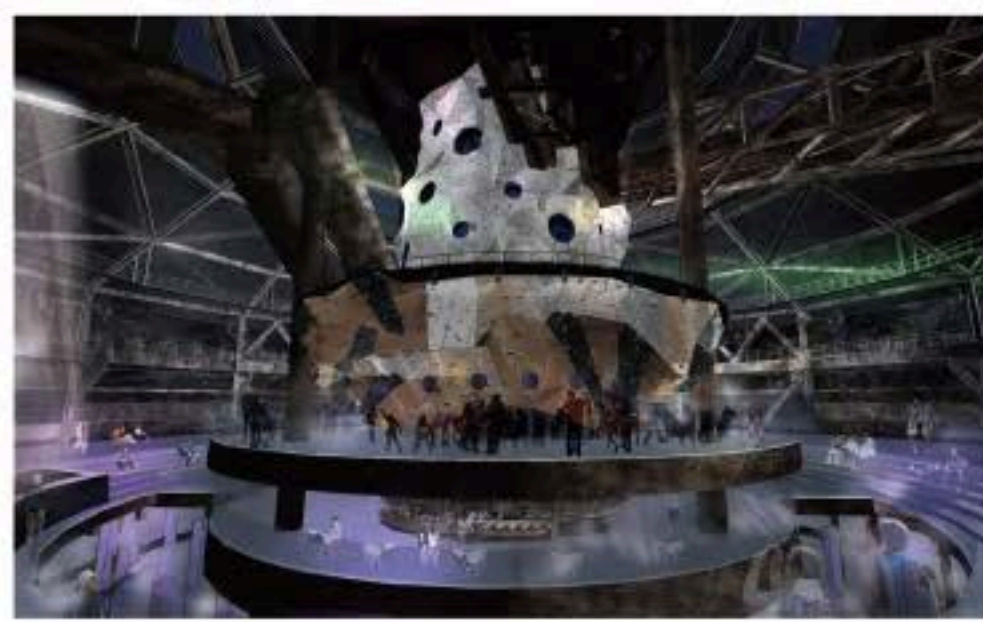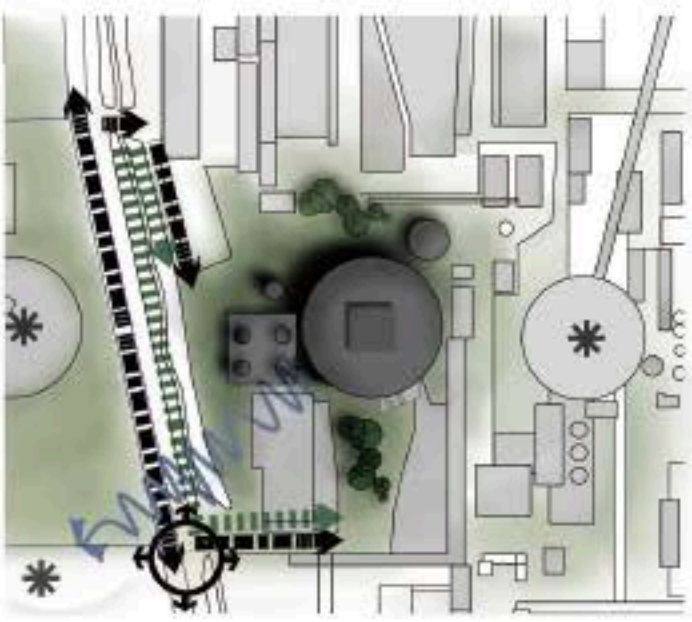


1

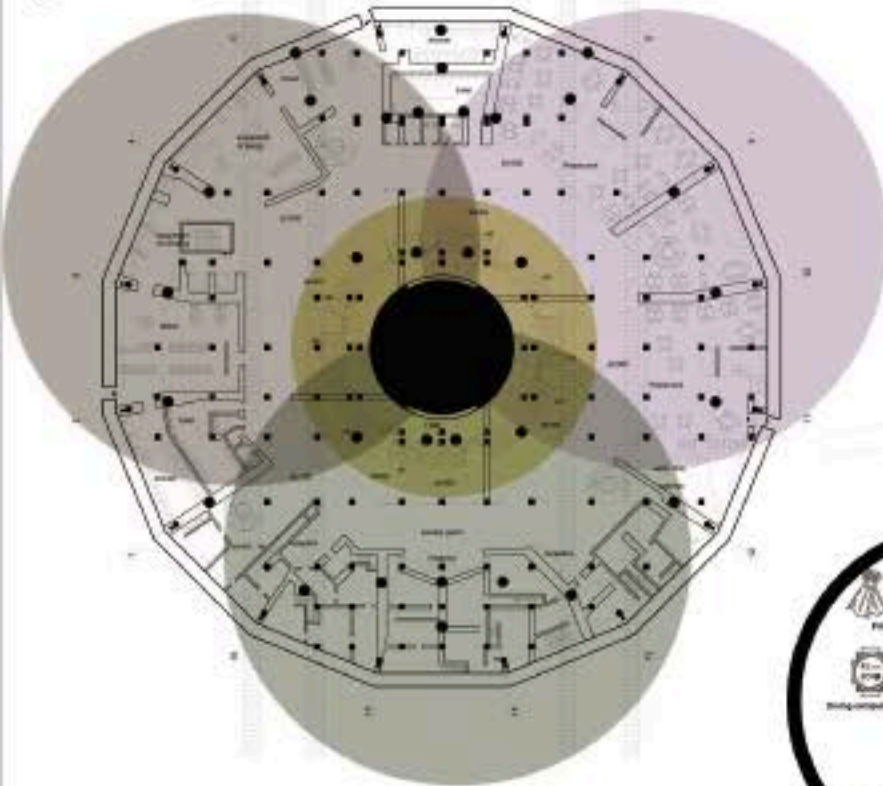


-1 FLOOR PLAN- 1/500

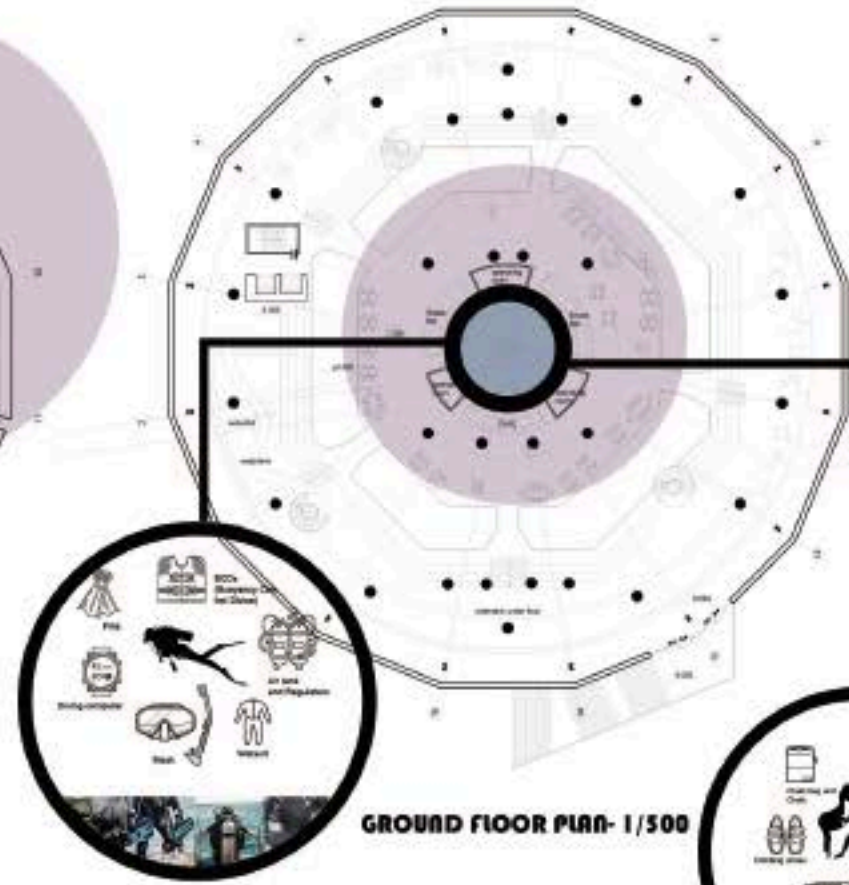


GROUND FLOOR PLAN- 1/500

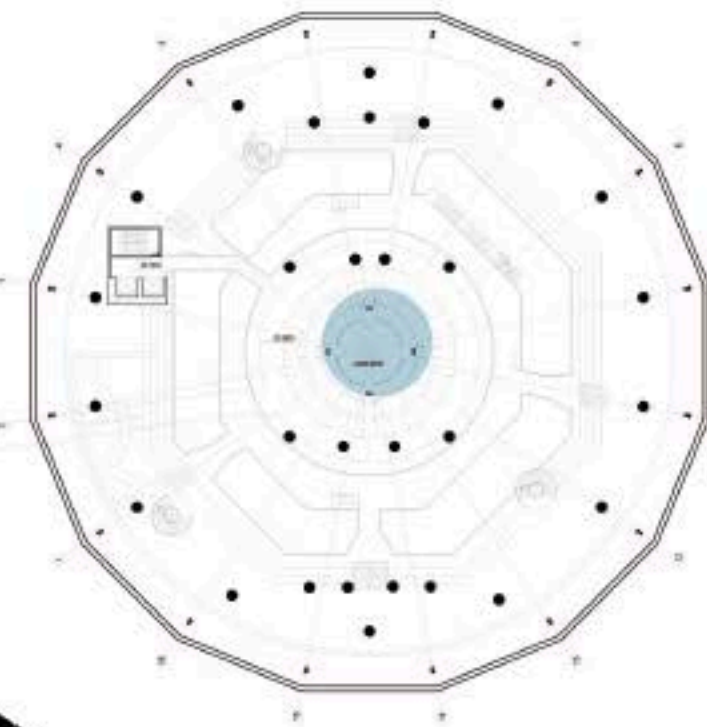


+2 FLOOR PLAN- 1/500

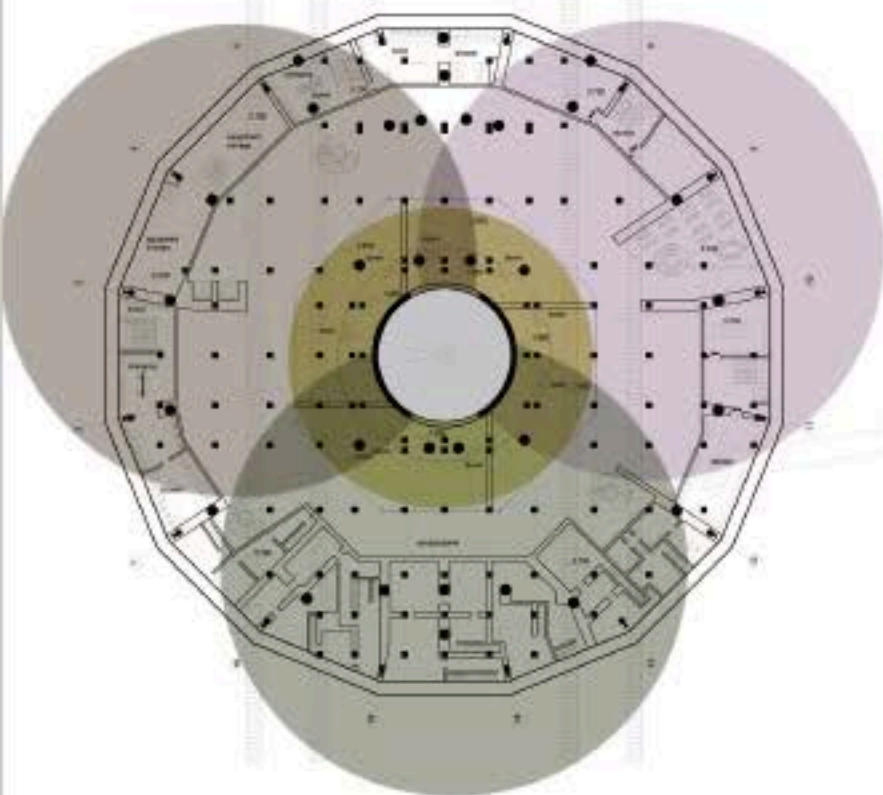

-0.5 FLOOR PLAN- 1/500

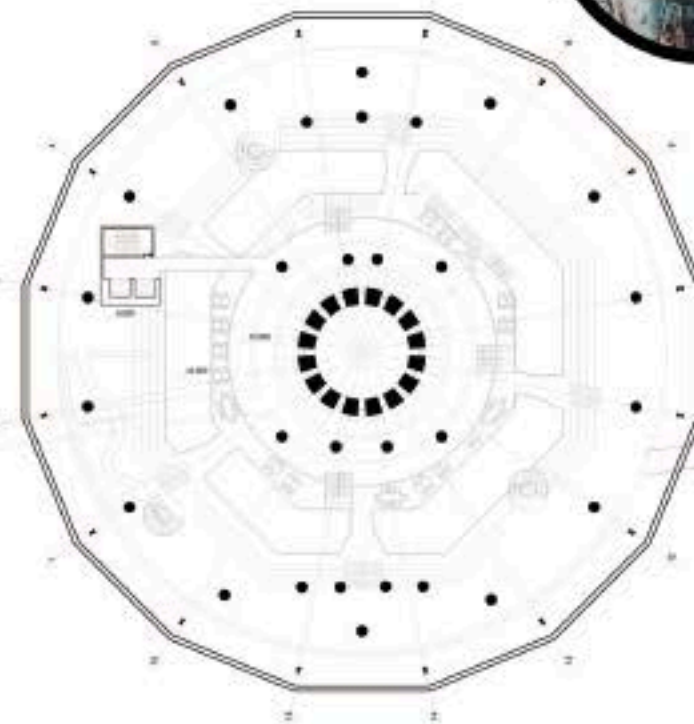


+1 FLOOR PLAN- 1/500

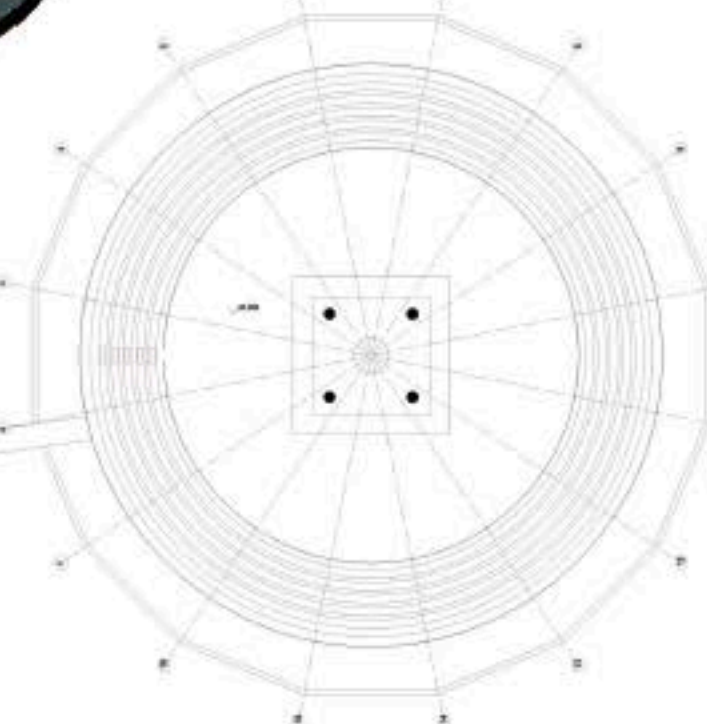


ROOF PLAN- 1/500


3

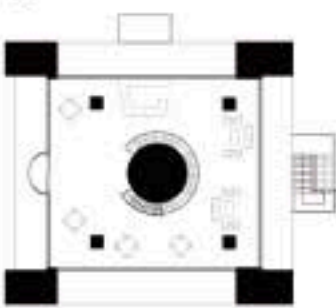


GROUND FLOOR PLAN

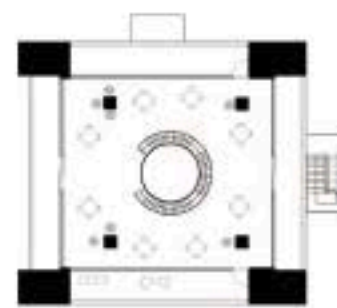


+1 FLOOR PLAN

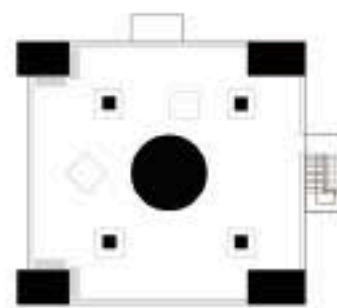


+2 FLOOR PLAN

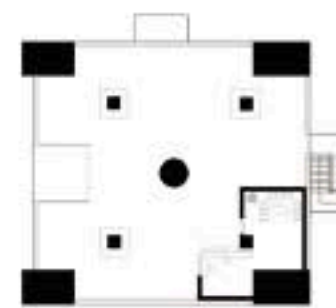

+3 FLOOR PLAN

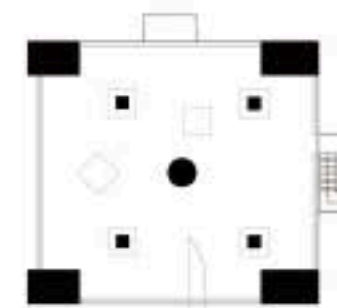


+4 FLOOR PLAN

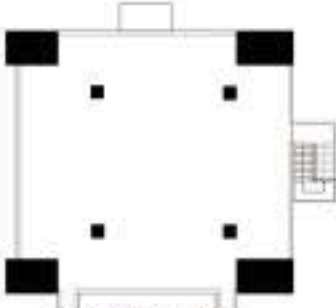


+5 FLOOR PLAN





+6 FLOOR PLAN



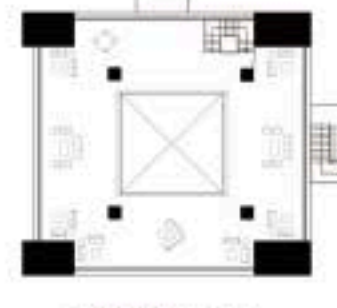


+7 FLOOR PLAN

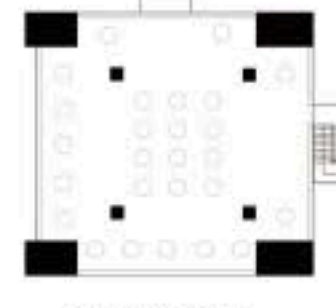

+8 FLOOR PLAN

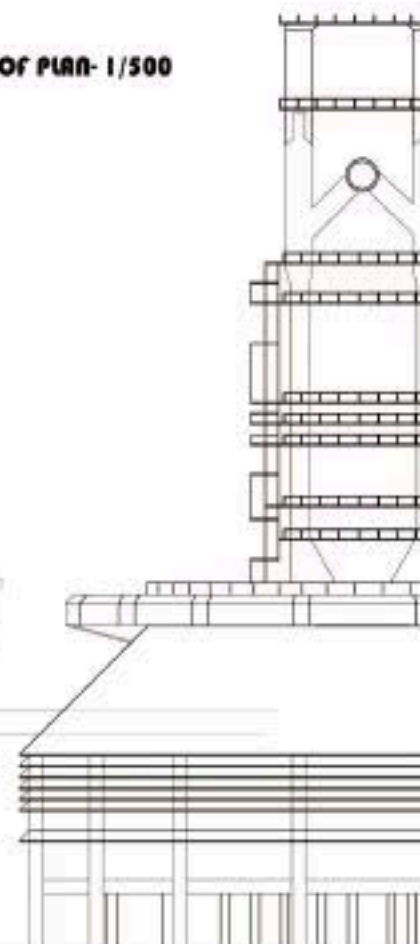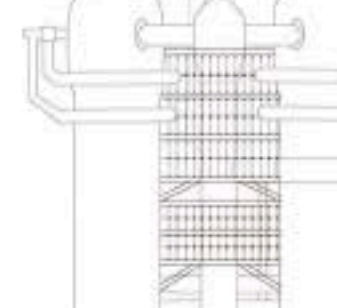

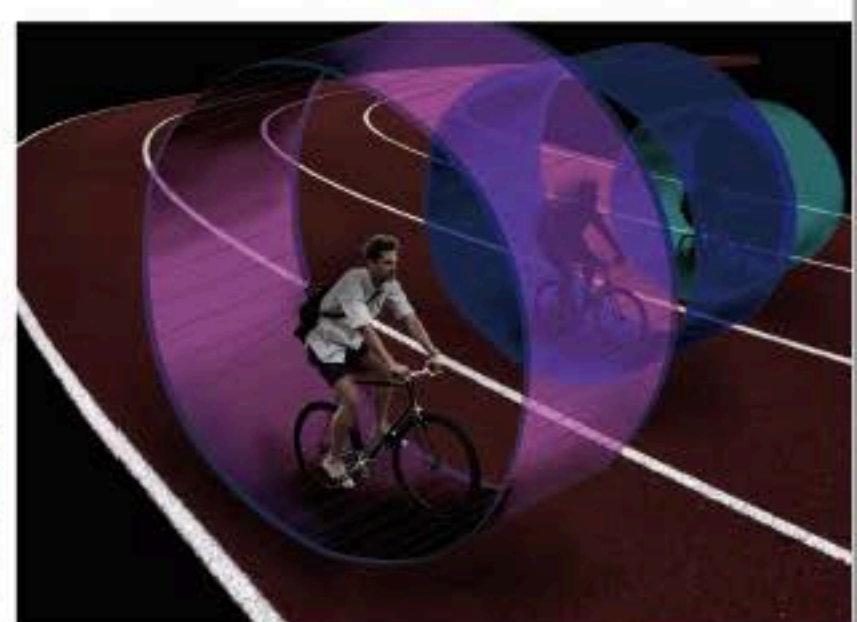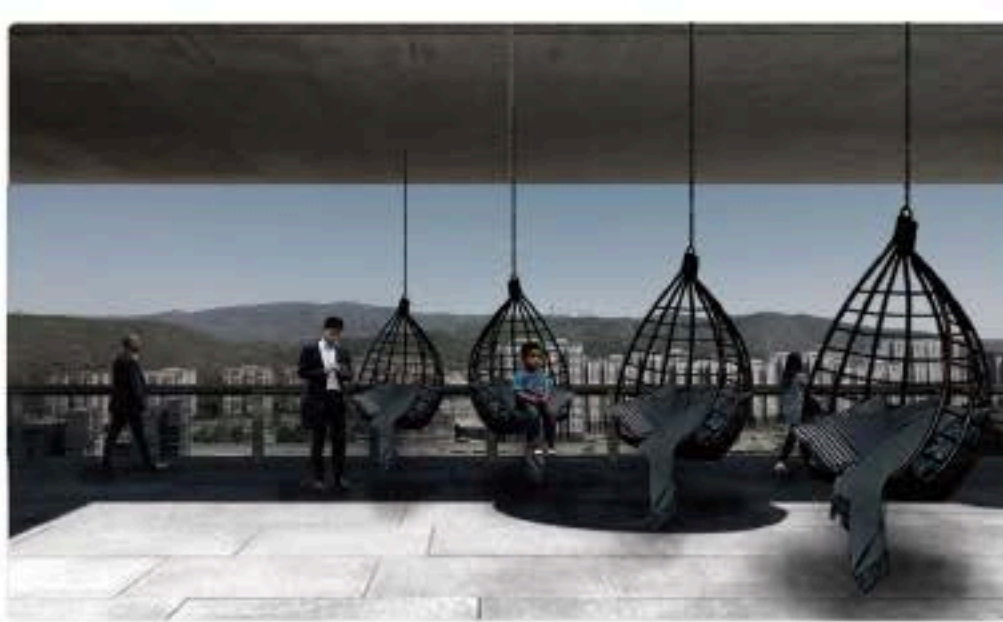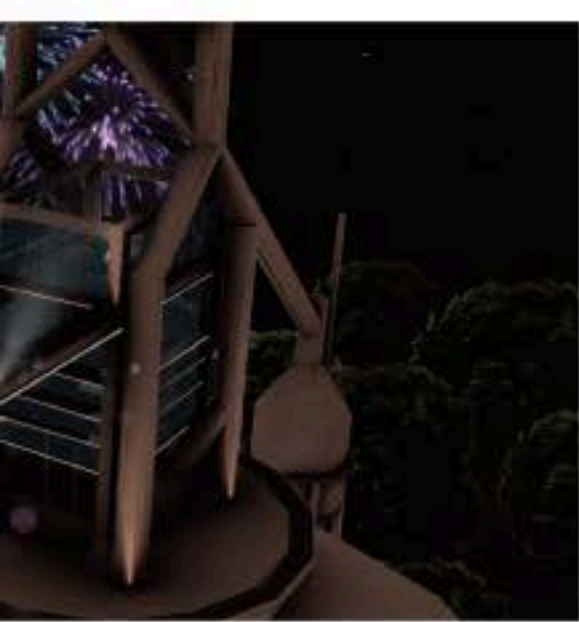

2

