



SITUATION BEFORE 1960

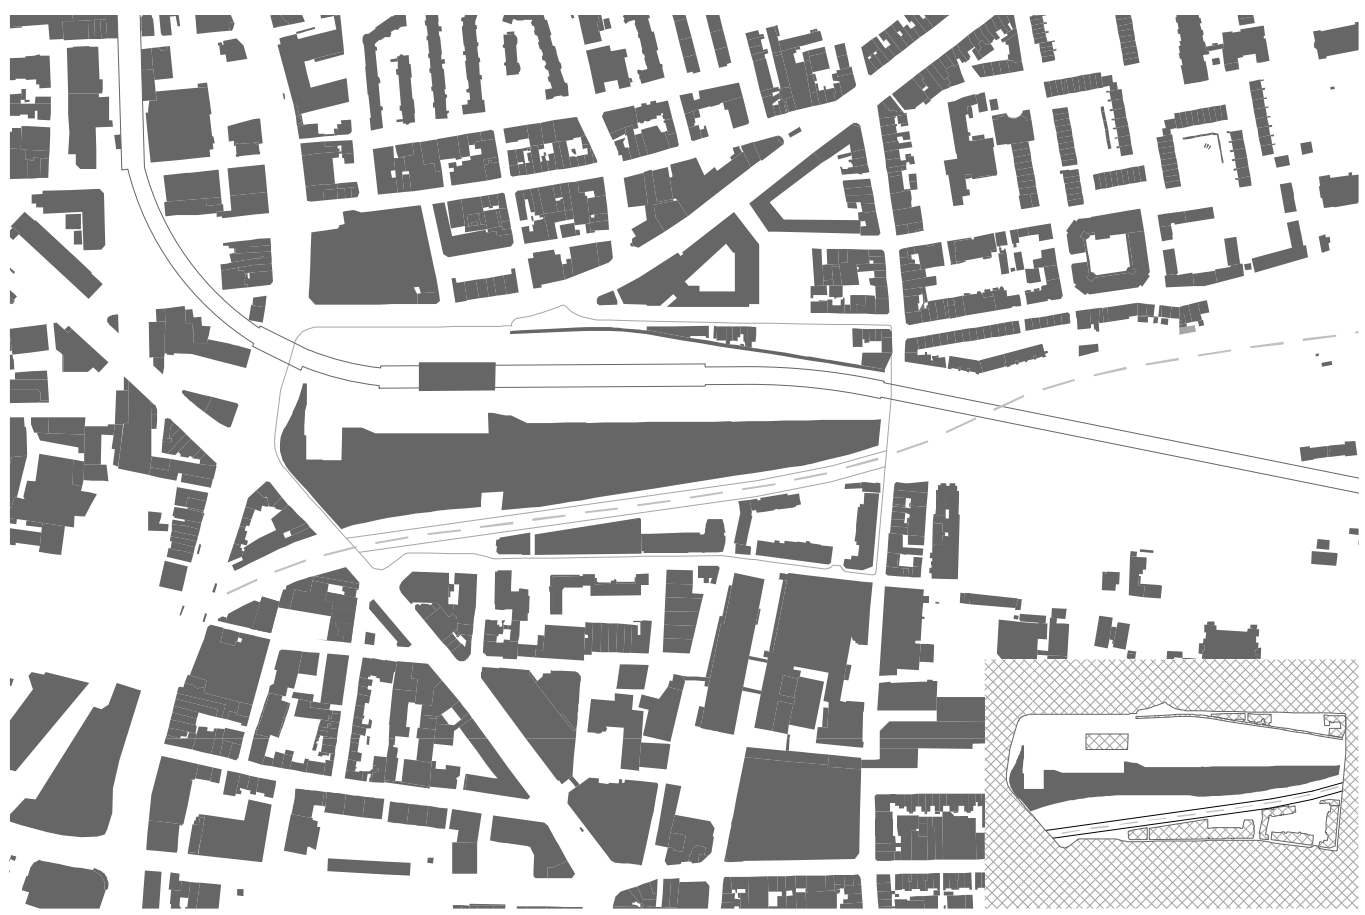

PRESENT SITUATION

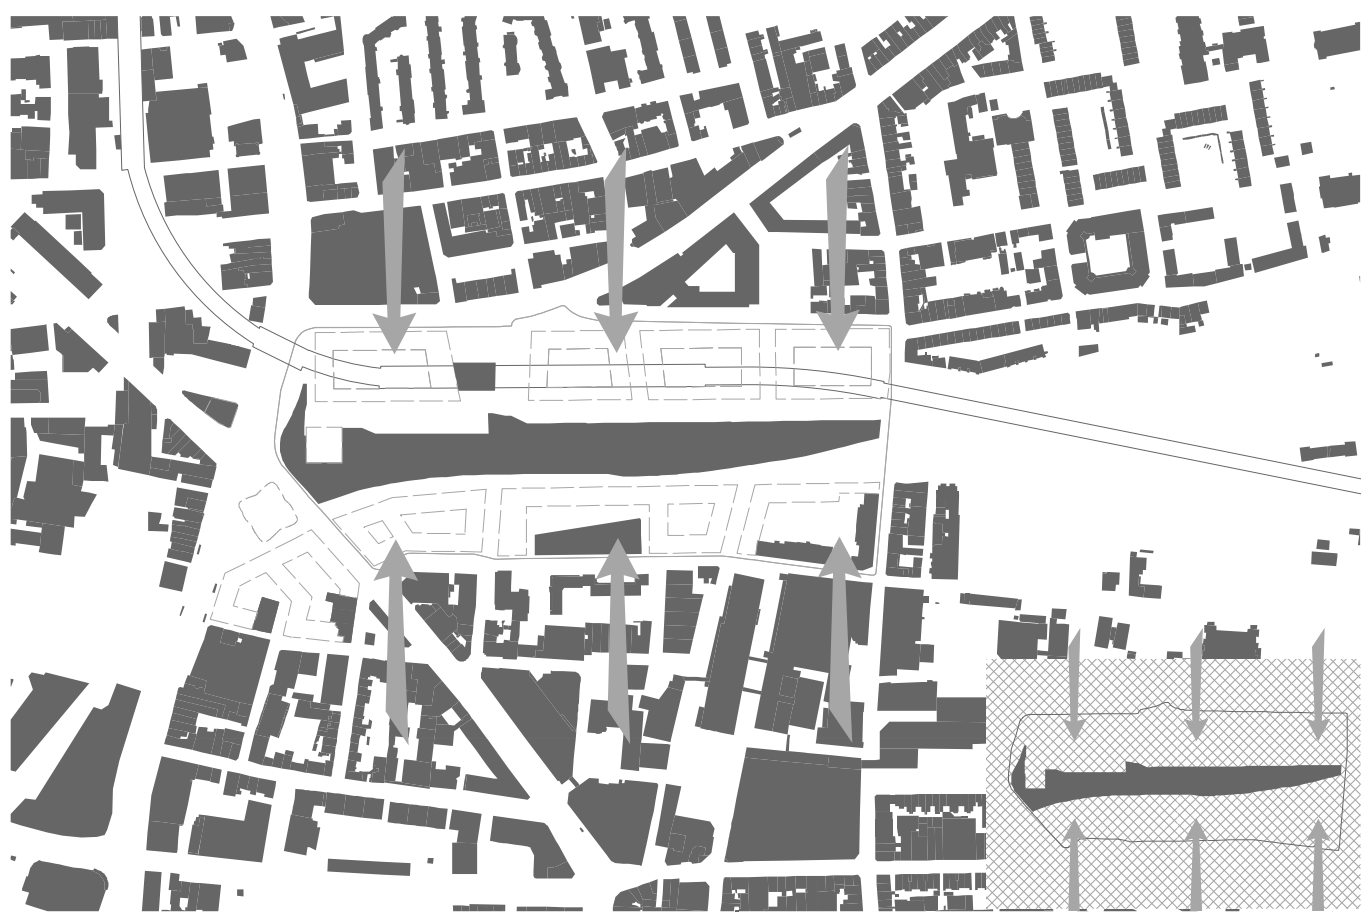

CONCEPTION - THE CITY APPROACHING THE VIADUCT



ORCHESTRATION AND INTEGRATION OF THE VIADUCT





SURVEY MAP 1/5000

APPROACHING _____ CITY



SITE PLAN 1/1000

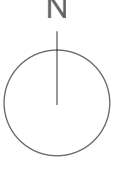


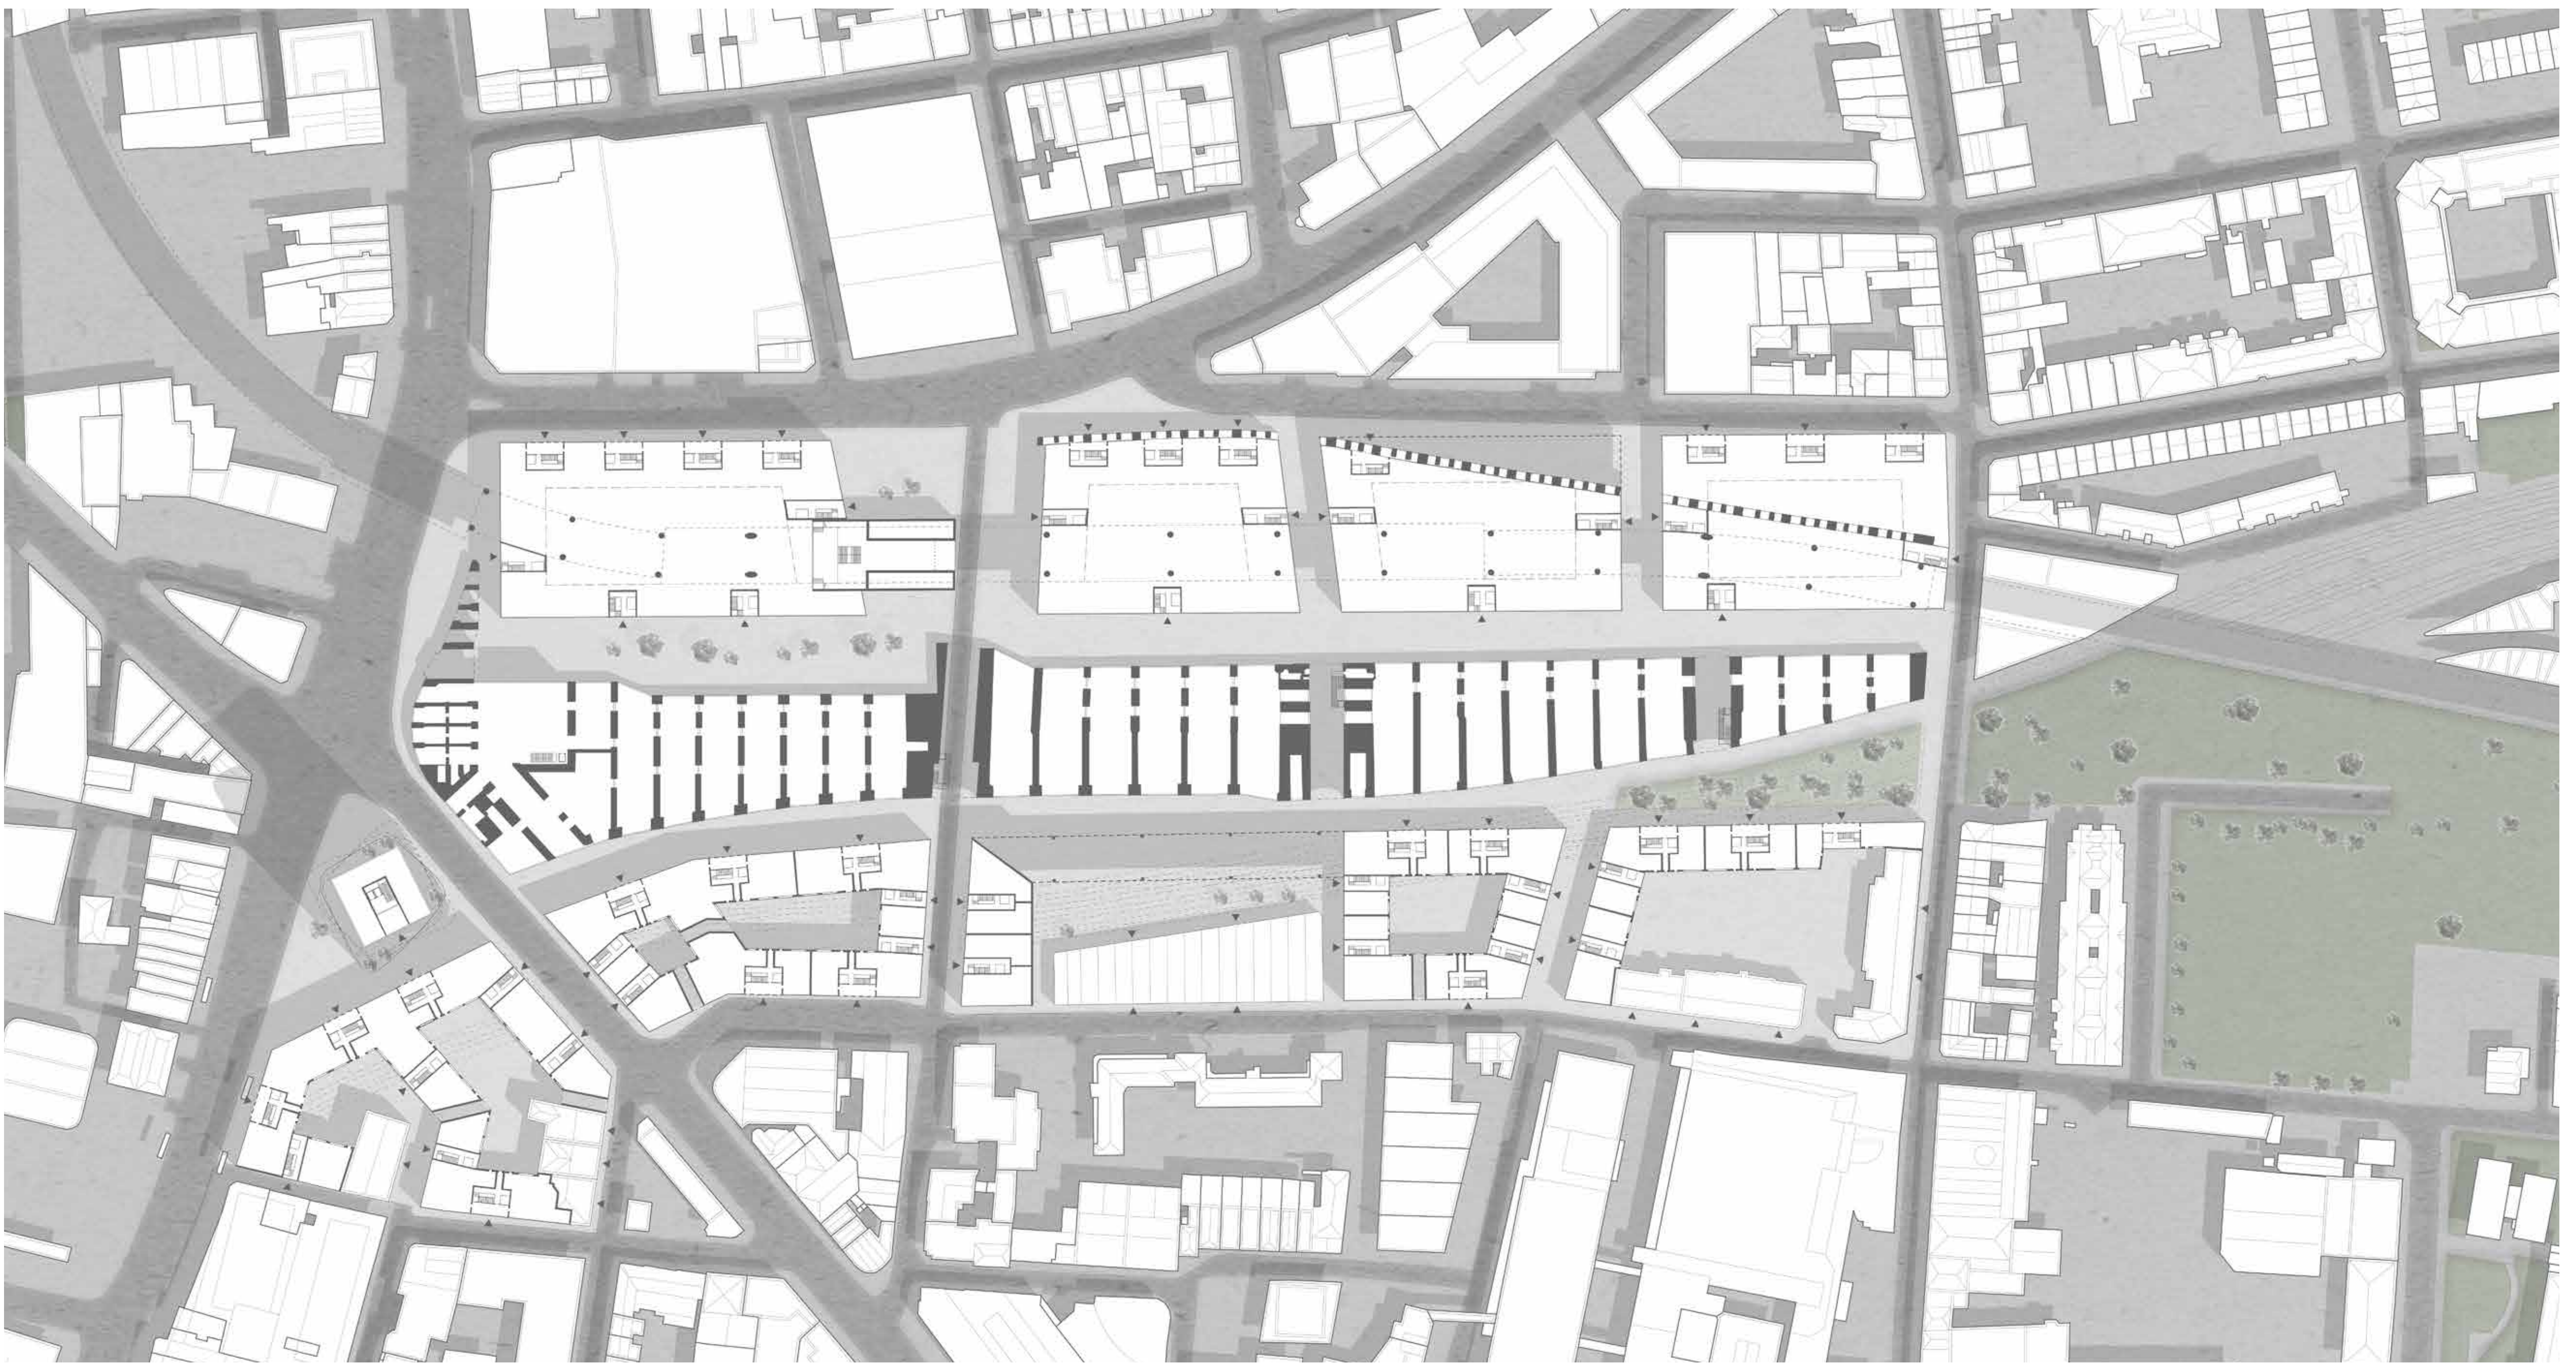

FLOOR PLAN 1/1000

GREEN TOWER ANALOGUE TO THE VIADUCT
BISHOPSGATE GOODSYARD MUSEUM

HIGHLINE
MAIN SQUARE
SQUARE
CULTURAL & TEMPORARY USE
RESIDENTIAL GARDENS
UNREGULATED MIXED USE
CONNECTING THE ALLEN GARDENS WITH THE VIADUCT-PARK
BRICKLANE TRANSITION

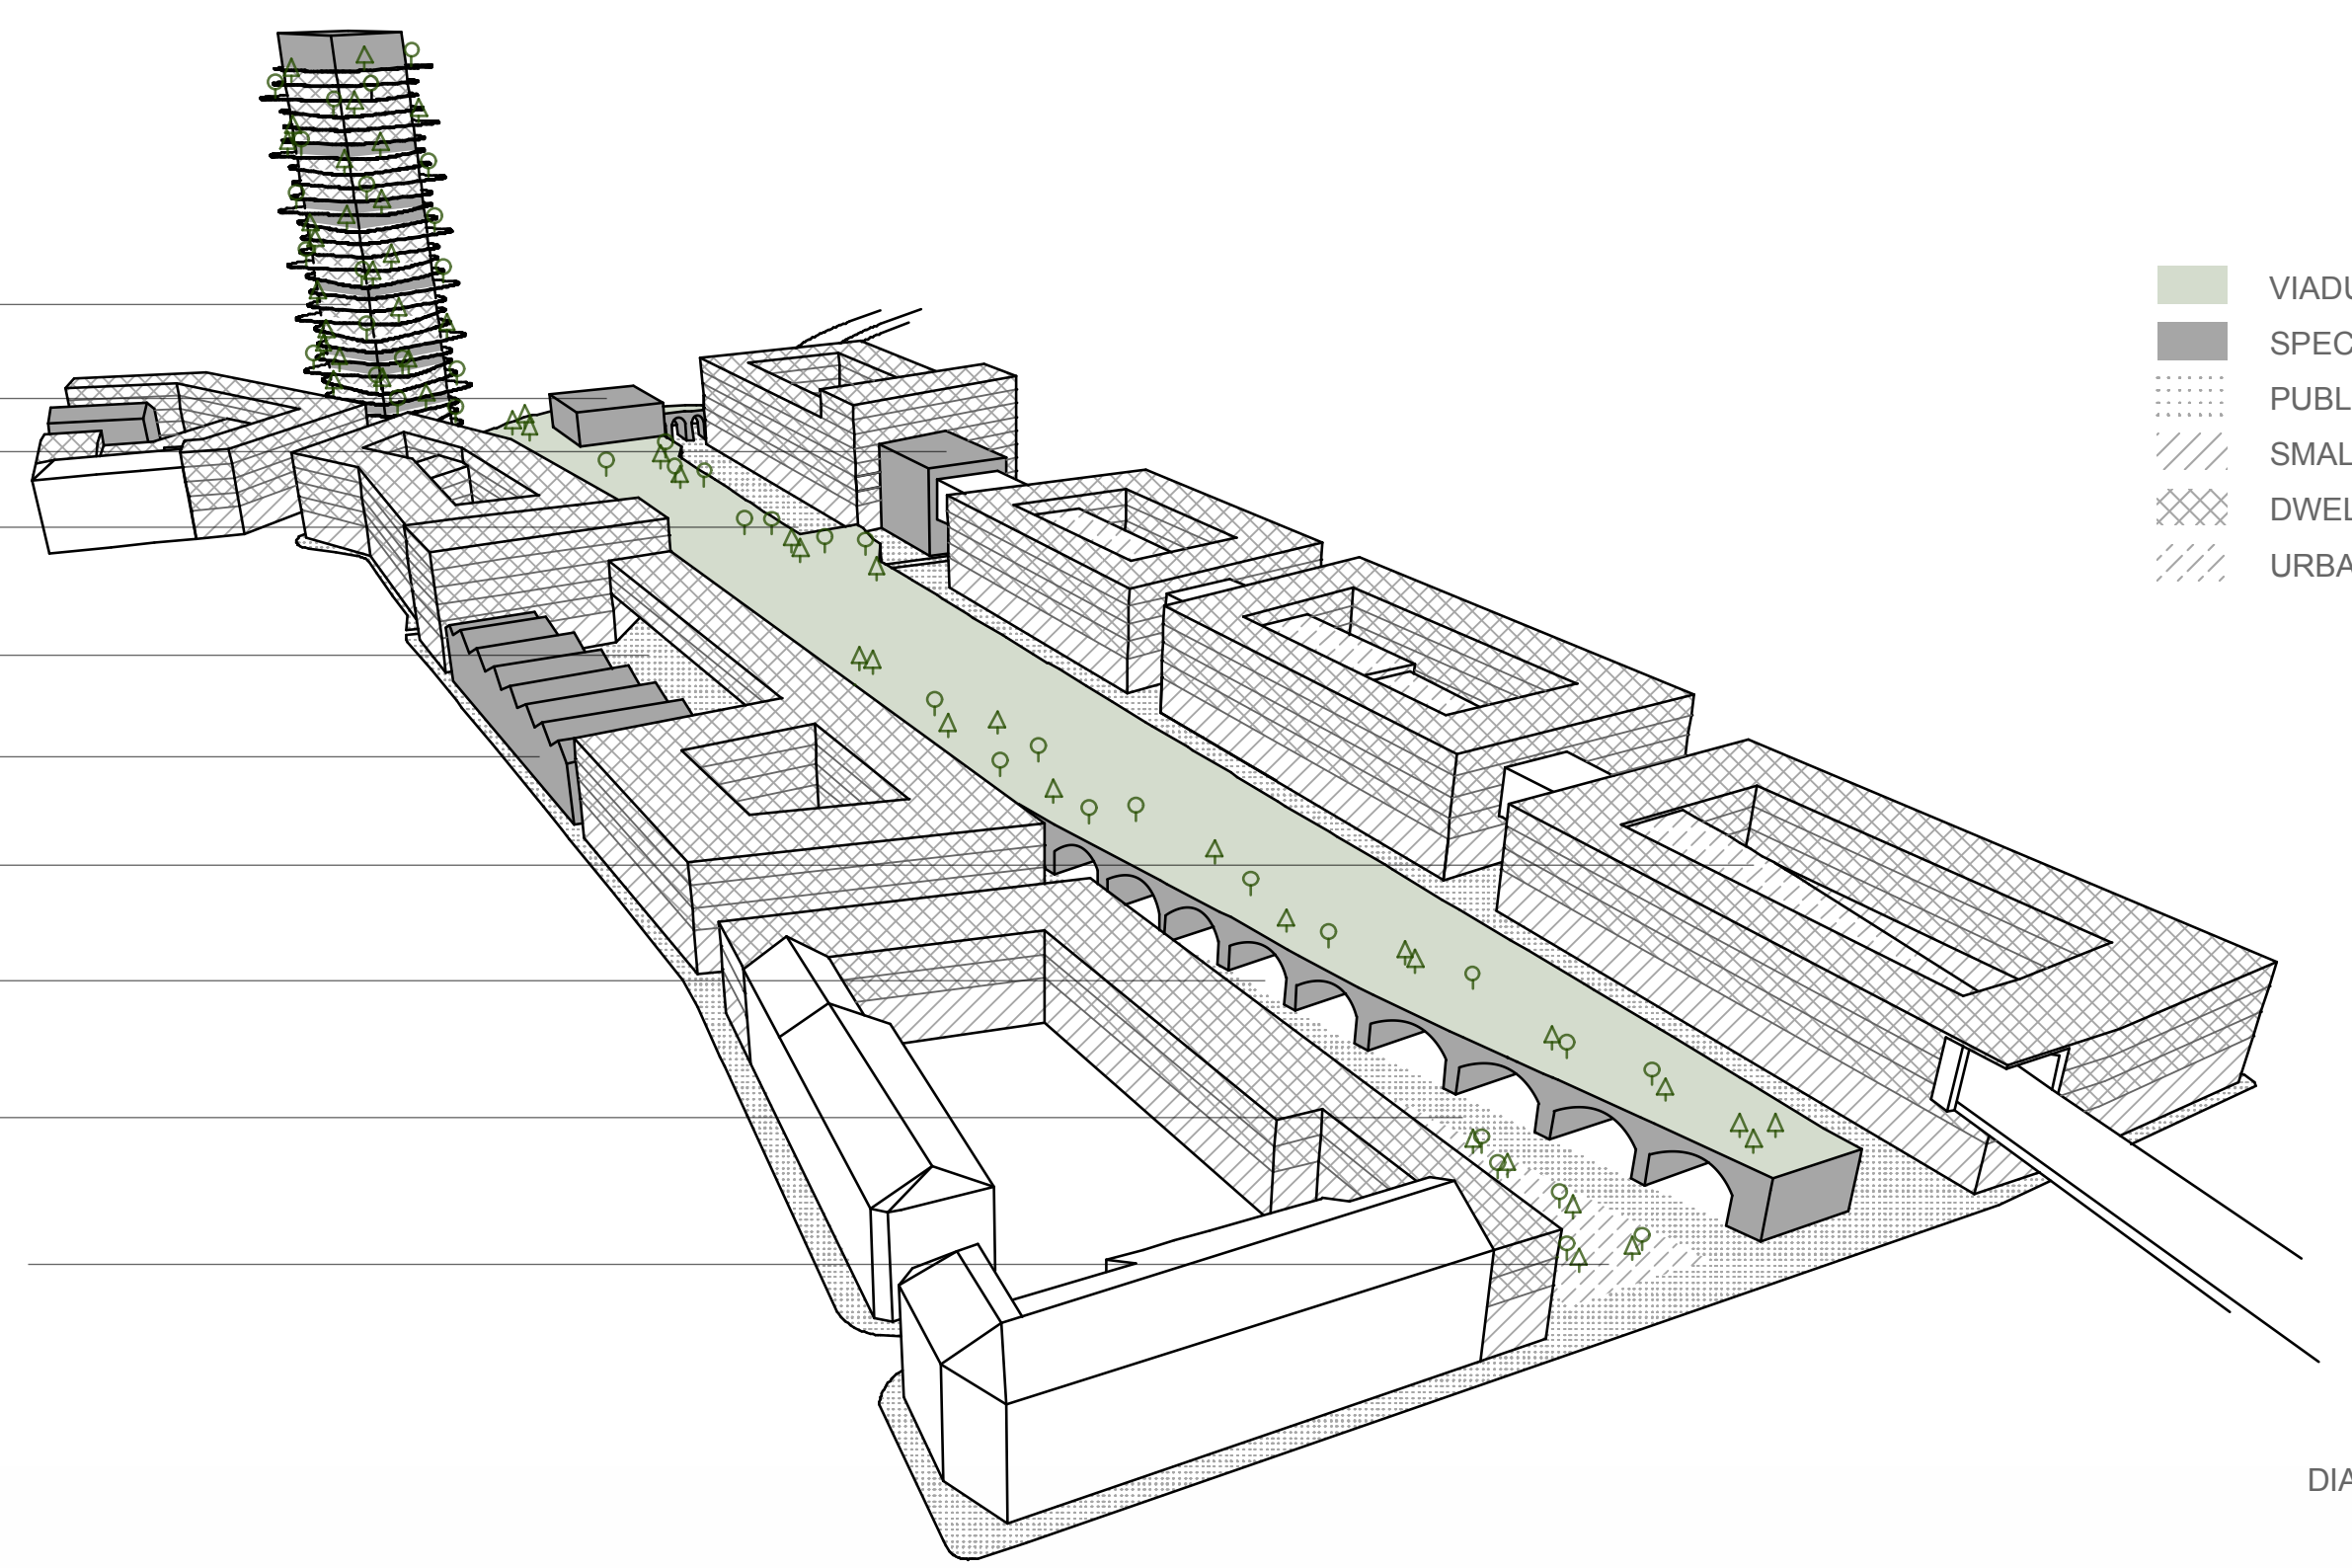


VIADUCT-PARK
SPECIAL USE
PUBLIC REALM
SMALL TRADE
DWELLINGS
URBAN GARDENING




DIAGRAM OF USE



TRANSVERSE SECTION 1/500

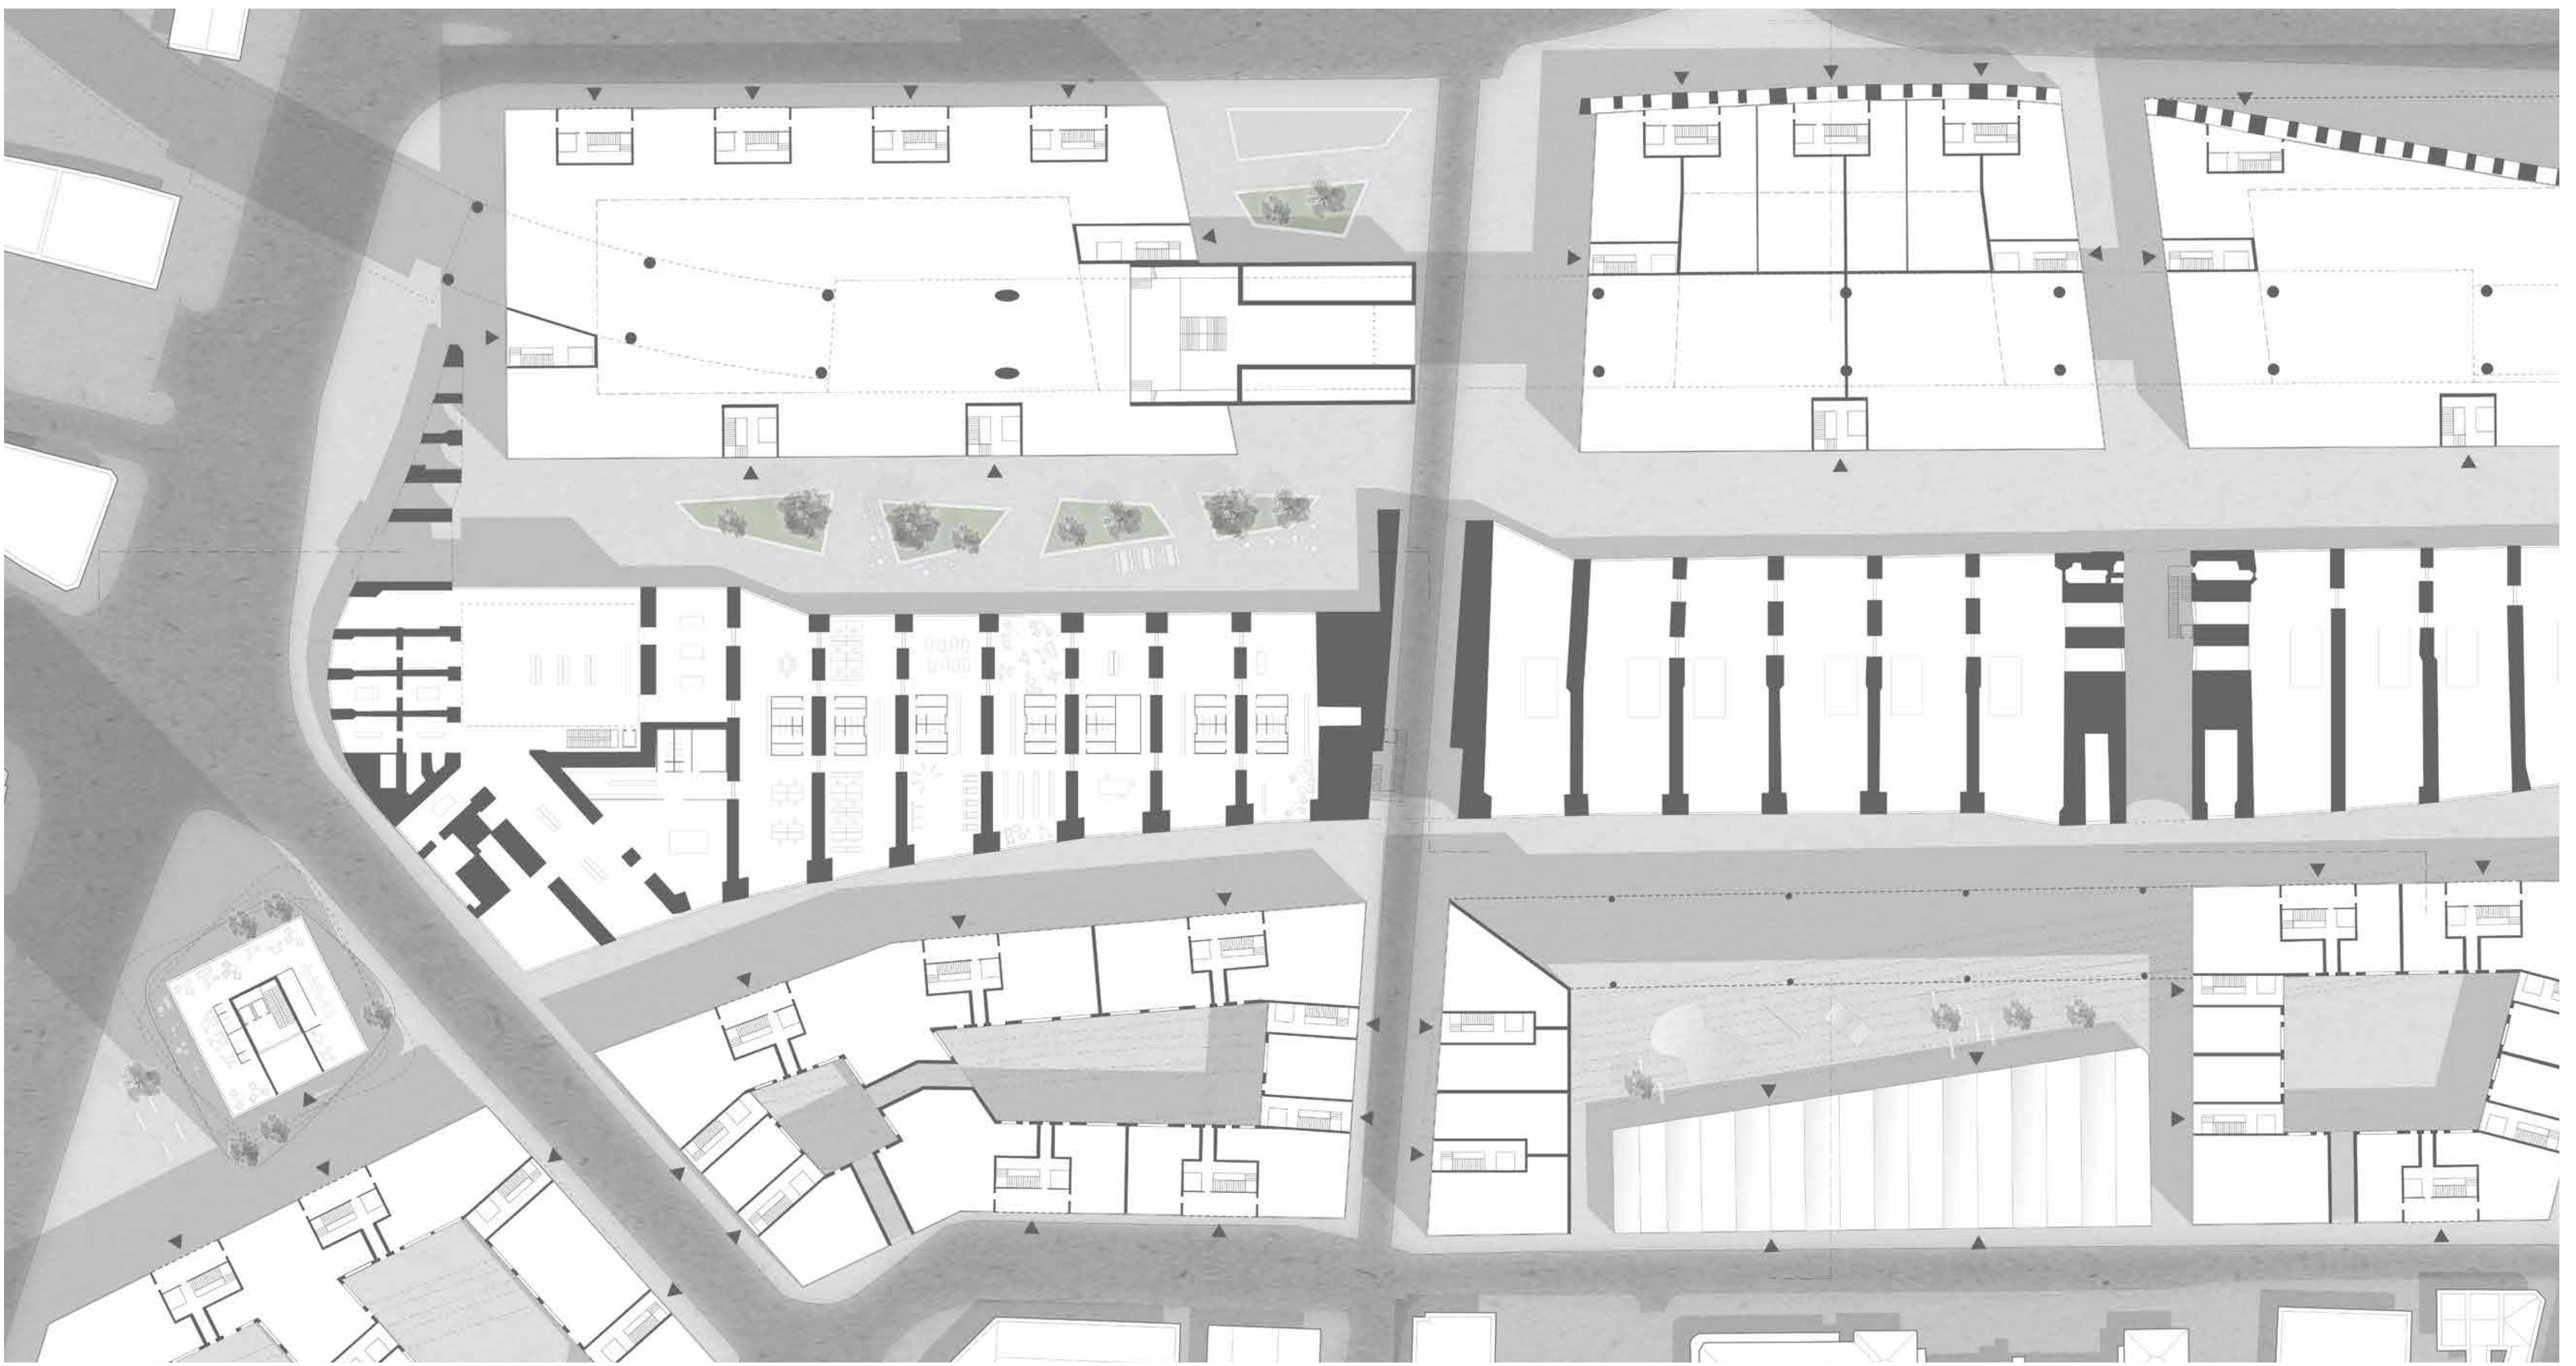

FLOOR PLAN 1/500

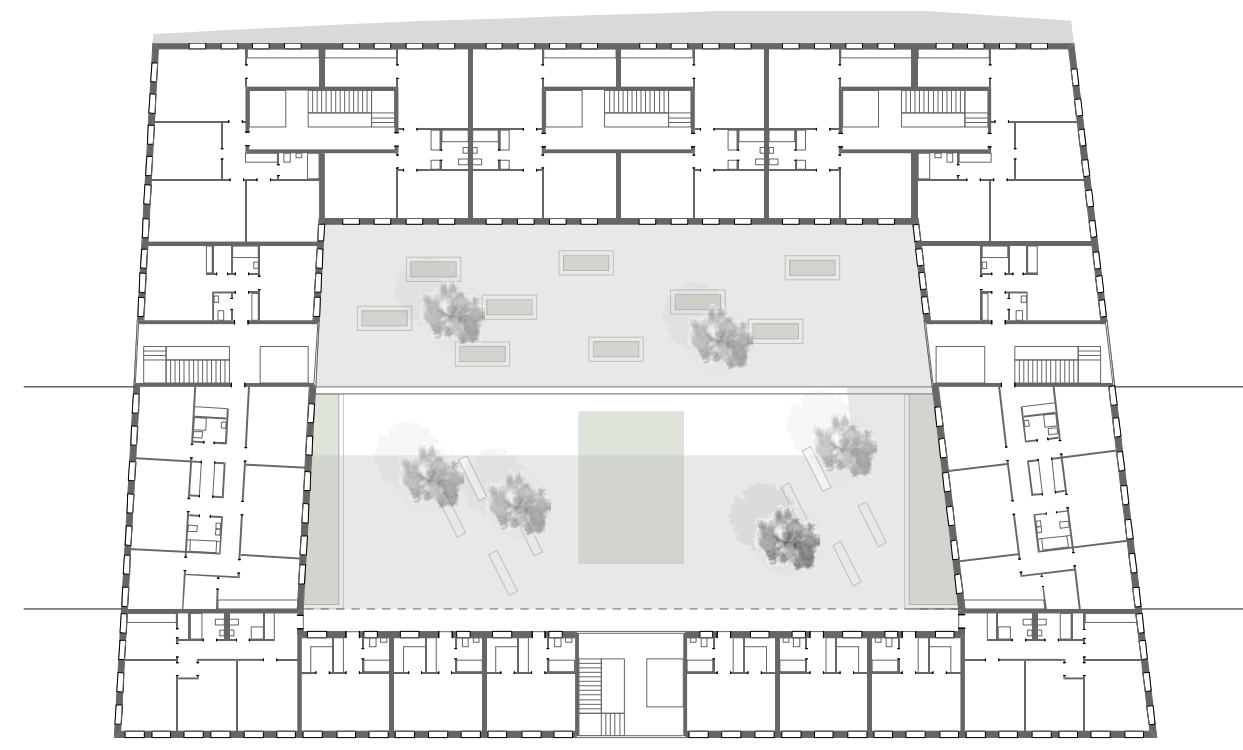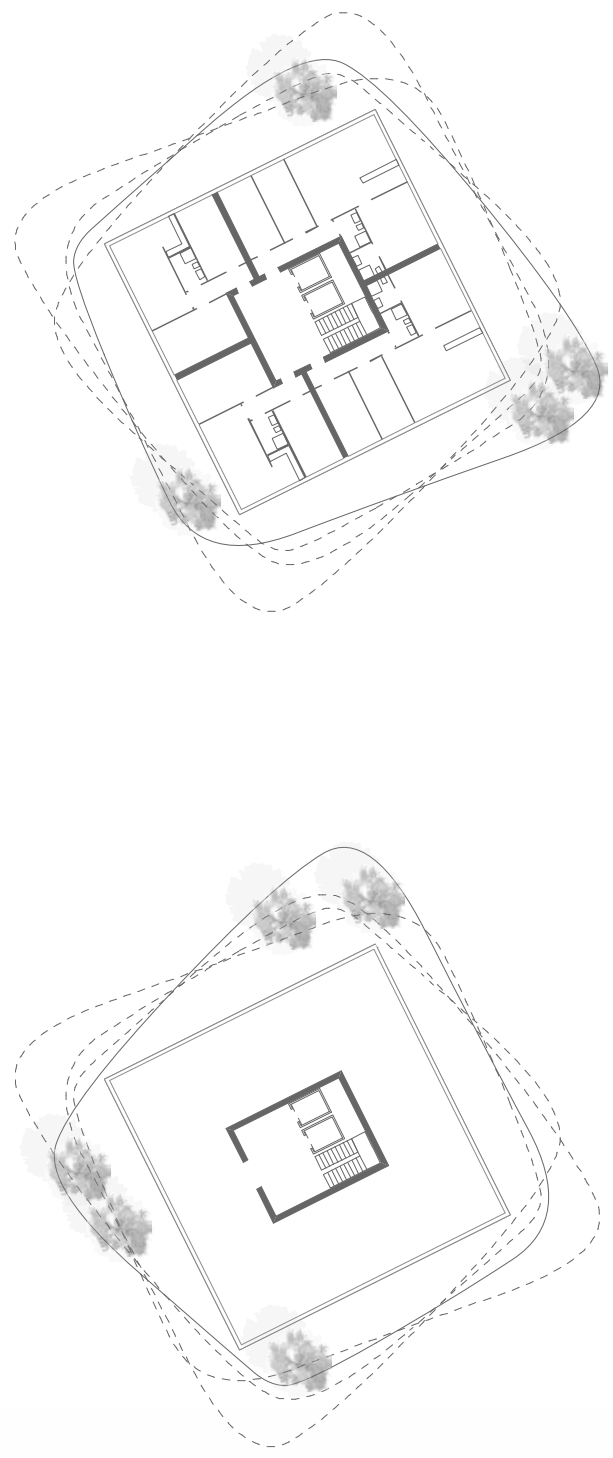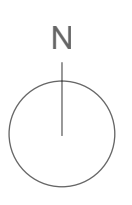

STANDARD FLOOR PLANS 1/500



LONGITUDINAL SECTION 1/500